

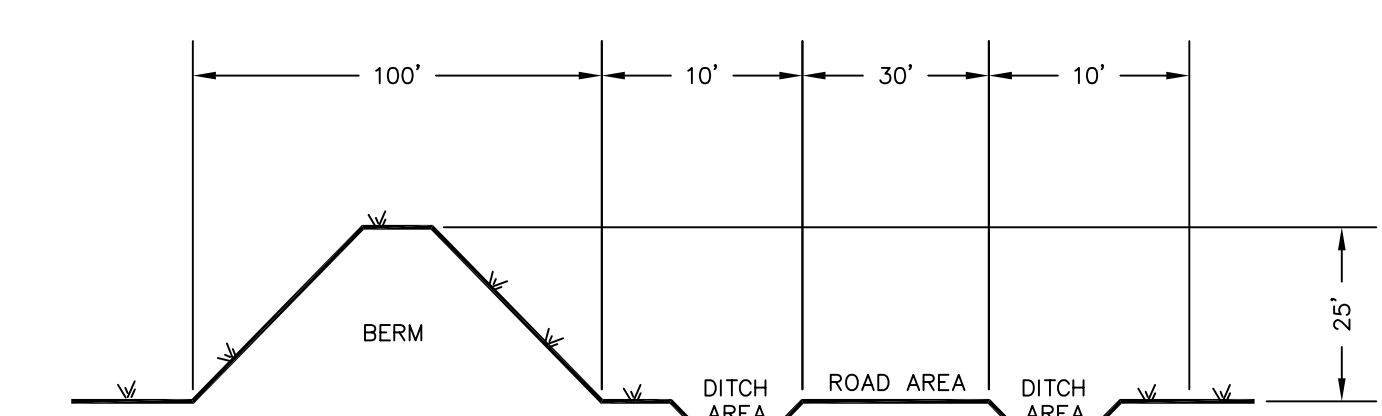
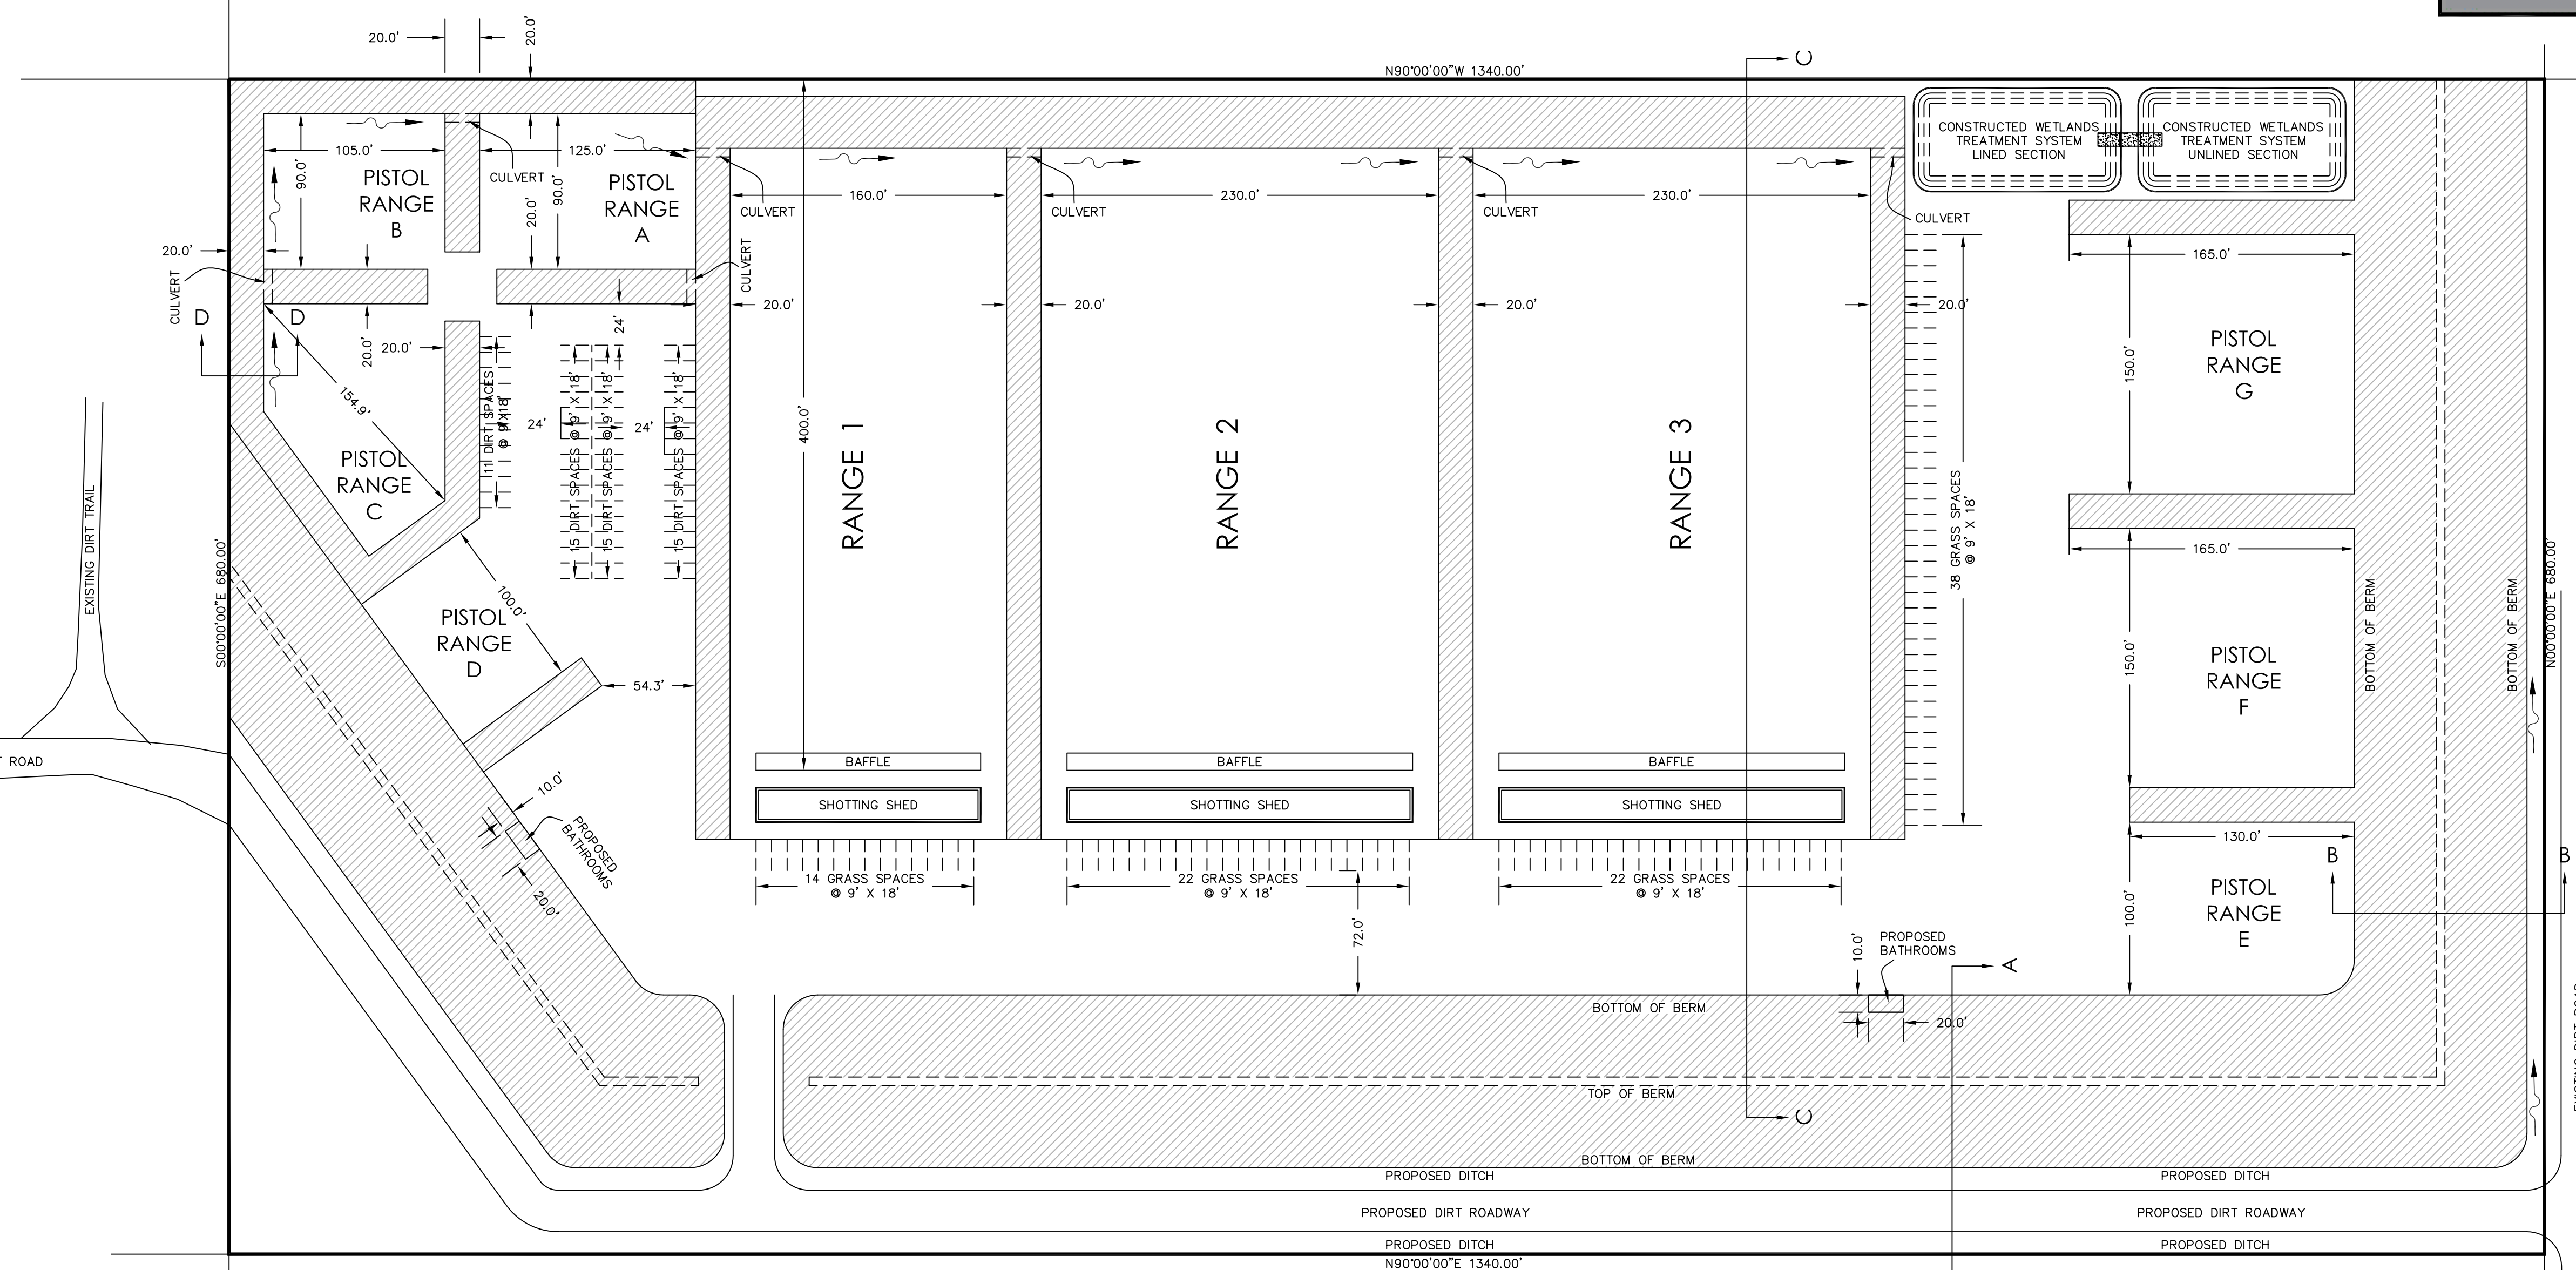



PROPOSED REDESIGN SKETCH FOR:
ESCAMBIA RIVER MUZZLE LOADERS
 ROCKY BRANCH ROAD
 CANTONMENT, FL 32533
 PROPERTY I.D.# 24-2N-31-1302-000-000
 PROPERTY OWNER/DEVELOPER:
 ESCAMBIA COUNTY
 223 PALAFOX PL
 PENSACOLA, FL 32502
 ZONED: P
 SURROUNDING ZONING: VR-2/VAG-1
 FLU: AG
 SURROUNDING FLU: AG

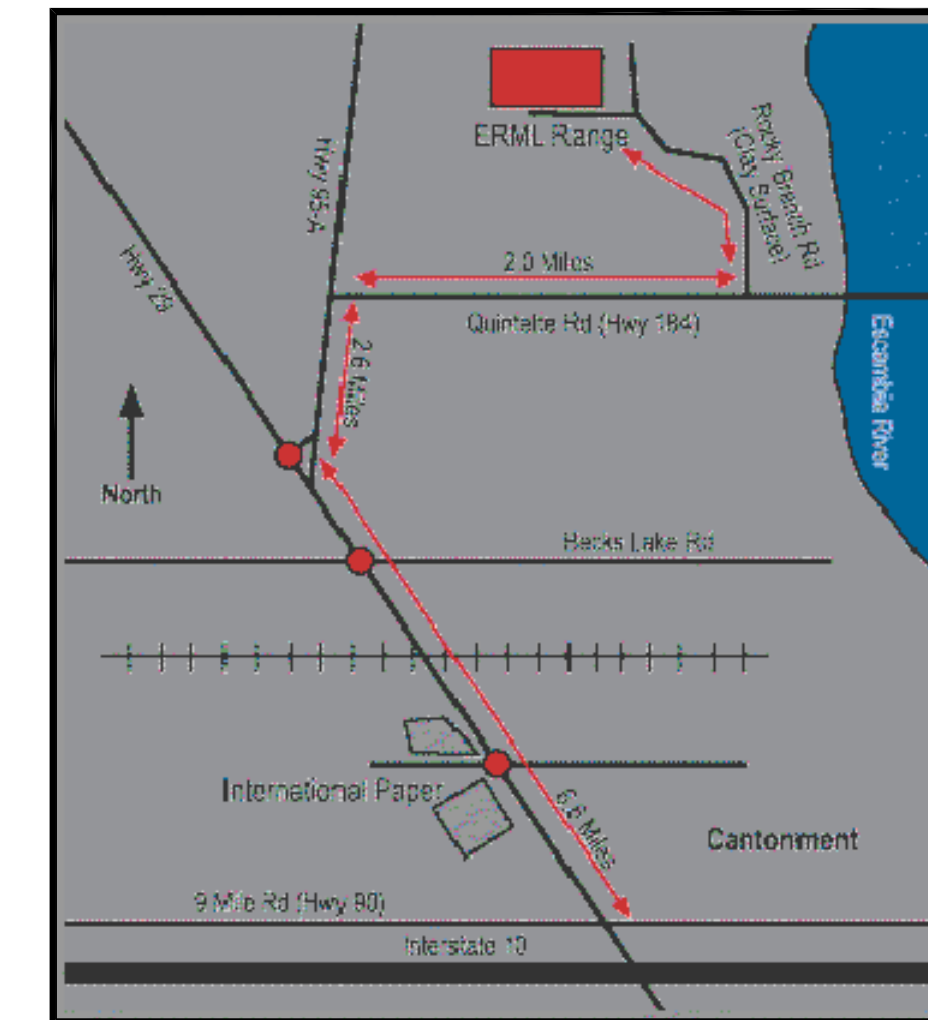


CROSS SECTION A-A
NOT TO SCALE

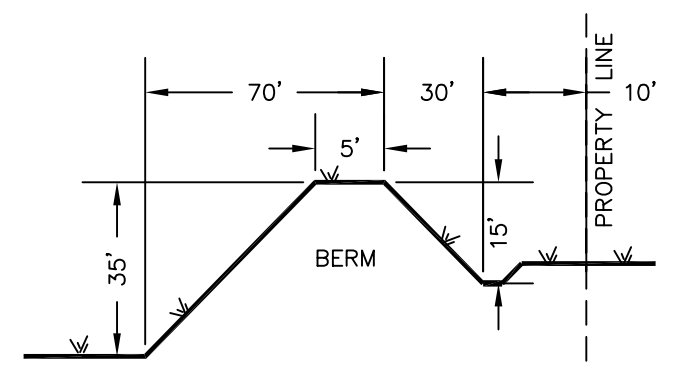

CROSS SECTION B-B
NOT TO SCALE

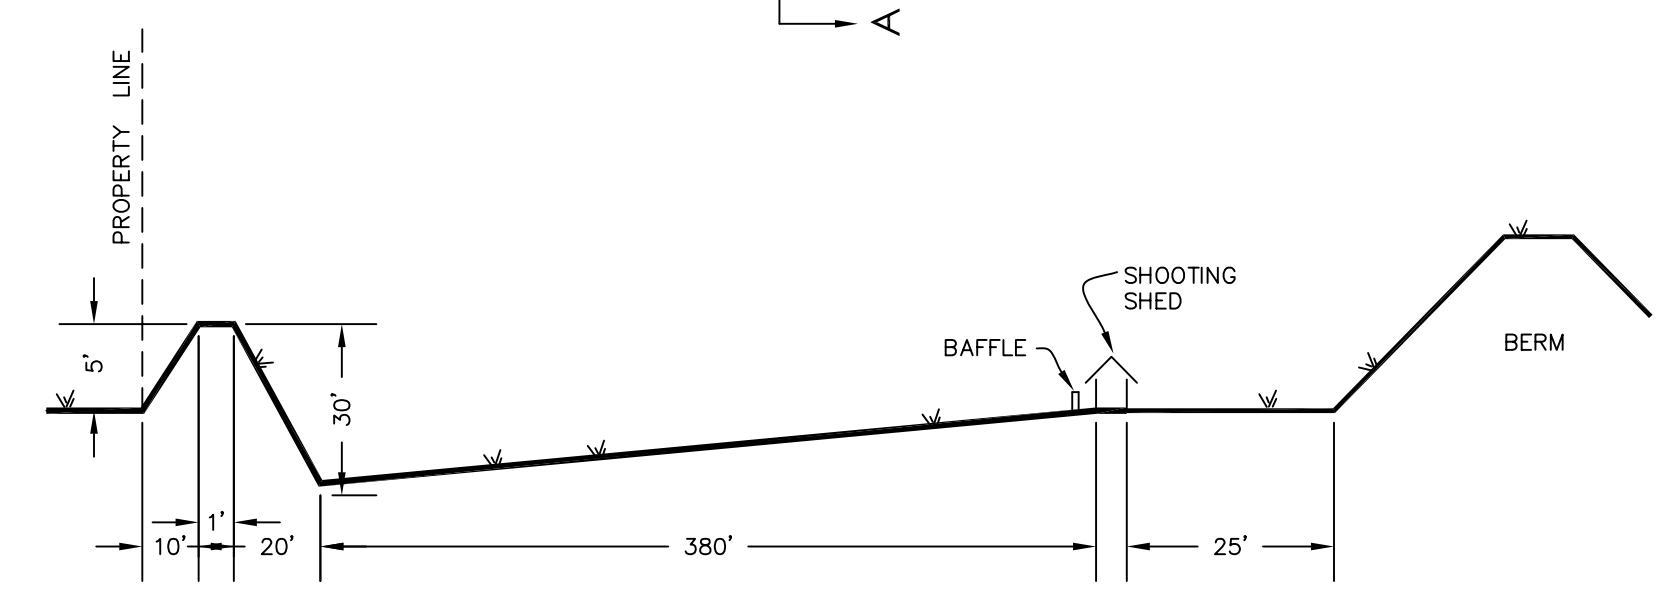

CROSS SECTION C-C
NOT TO SCALE

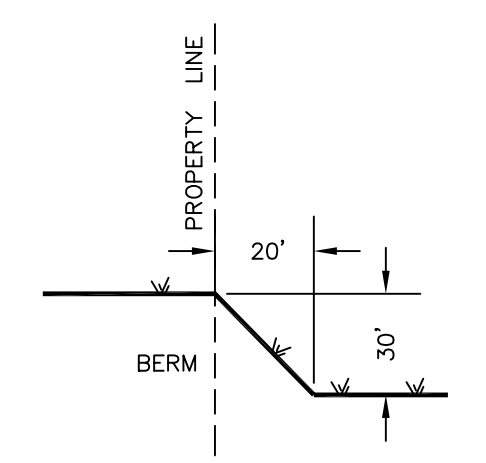

CROSS SECTION D-D
NOT TO SCALE

LEGEND:
 = DIRECTION OF STORMWATER FLOW
 = BERM

138 GRASS PARKING SPACES @ 9' X 18'

LOCATION MAP
NOT TO SCALE

NO.	DATE	REVISIONS
1	1/2/8	REVISED 5-5-08
2		
3		
4		

CHARLIE MILLER
 RANGE DESIGNER
 392 MAN-O-WAR CIRCLE
 CANTONMENT, FL 32533
 PHONE: (850) 479-1773 CELL: (850) 454-7412
 E-MAIL: cmiller11@naimd.com

GARY S. BISHOP, P.E.
 49600 HIGHWAY 90, BOX 154, PACE, FL 32571
 PHONE: (850) 924-9061 FAX: (864) 631-9483
 E-MAIL: gsbishop@yahoo.com

Prepared For: **CHARLIE MILLER**
 Situated In: **ESCAMBIA COUNTY, FLORIDA**

DRAWN BY: BPA	PROJECT NO: 08-001
DESIGNED BY: CM	FILE NO: site.dwg
CHECKED BY: GSB	SHEET: 1 OF 1
DATE: 1/2/8	
SCALE: 1" = 60'	
NOT RELEASED FOR CONSTRUCTION	

THIS DRAWING IS THE PROPERTY OF GARY S. BISHOP, P.E. AND IS NOT TO BE REPRODUCED IN WHOLE OR IN PART. IT IS NOT TO BE USED ON ANY OTHER PROJECT AND IS TO BE RETURNED UPON REQUEST.

Proposed Redesign Sketch of
ESCAMBIA RIVER MUZZLE LOADERS SKETCH

SKETCH ONLY